



0 1 2 3 4 5m


Plot 25 - 154.9sqm

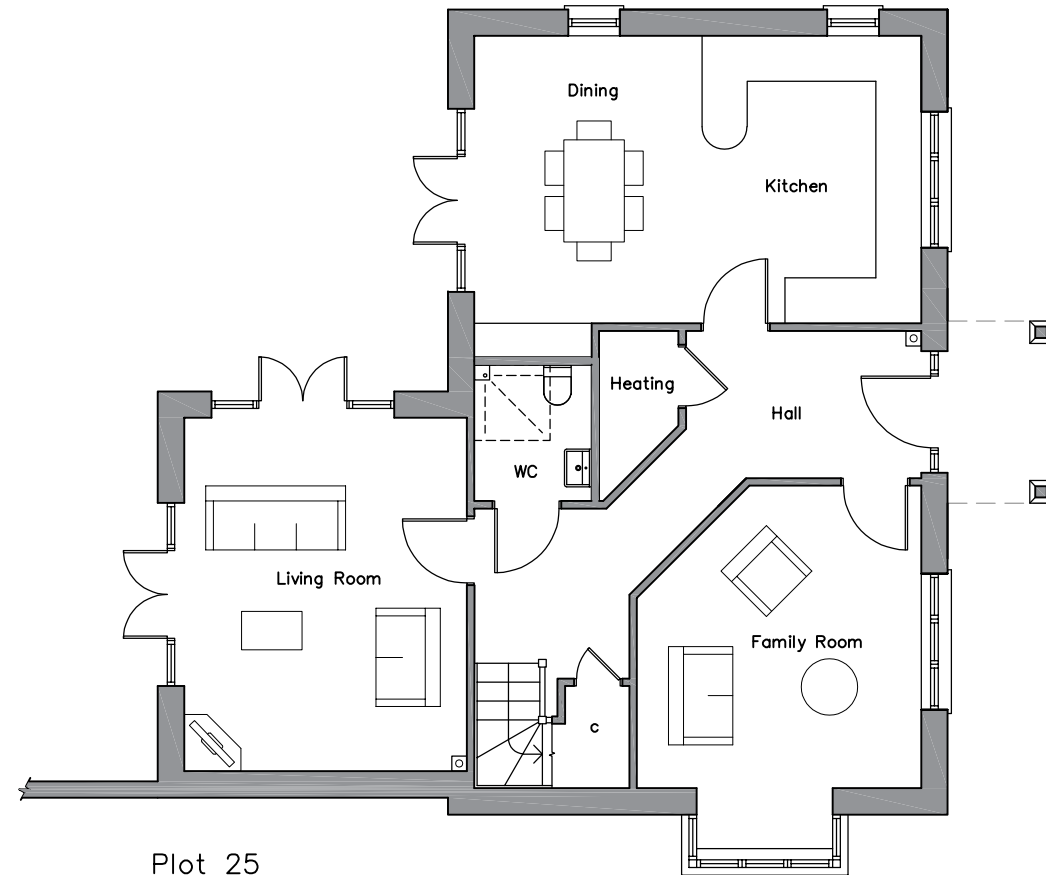

Plot 25
Ground Floor

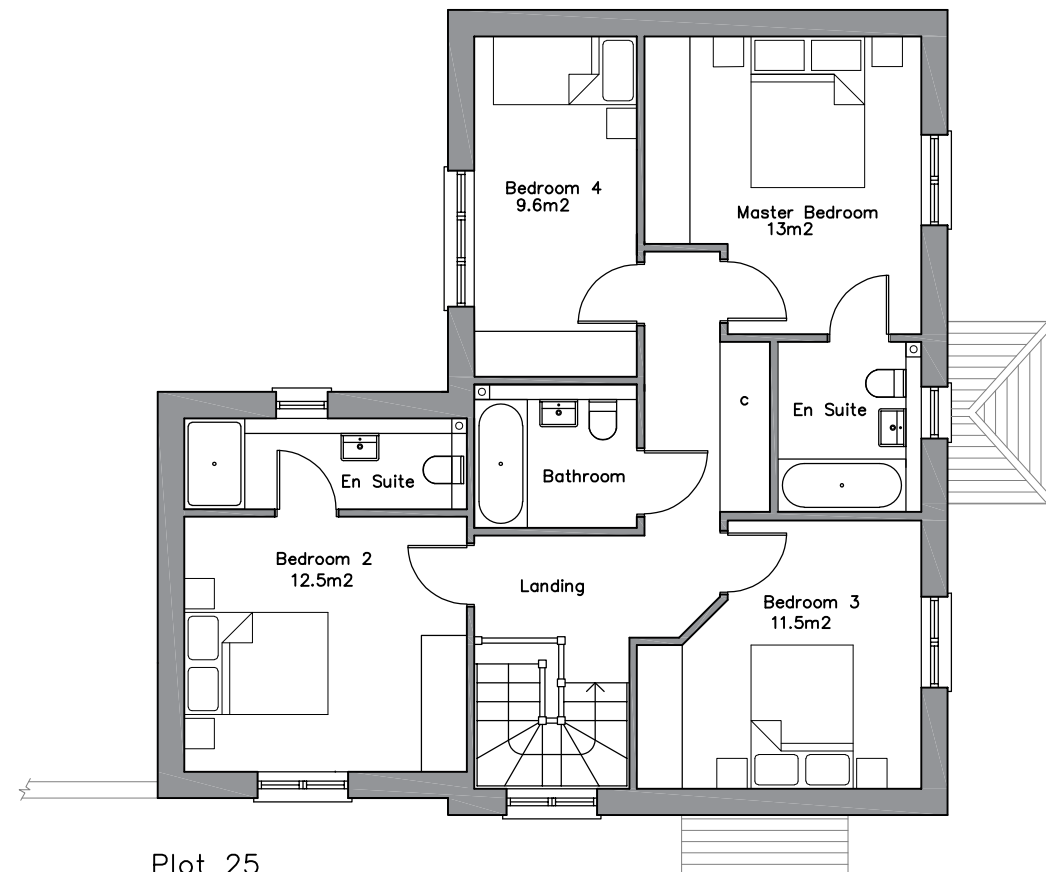

Plot 25
First Floor

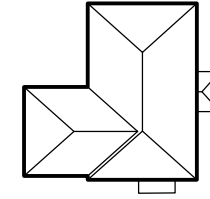

Rev.	Description	Date	By
A	Bedroom 2 revised layout to address overlooking concern.	19/03/26	LW

FOR APPEAL

**Land at Cranesfield,
Sherborne St John**

Basingstoke
Hampshire
RG24 9LN

**Floor Plans
Plot 25**

DWG N° **H1023-FA-230**
Rev. **/A**

Date 19/03/26
Drawn by LW
Scale 1:100 @ A3



B.Yond Homes Ltd
Luxford Place
Lower Road
Forest Row
East Sussex
RH18 5HE

Tel: 01342 825 151
E-mail: design@byondhomes.co.uk