


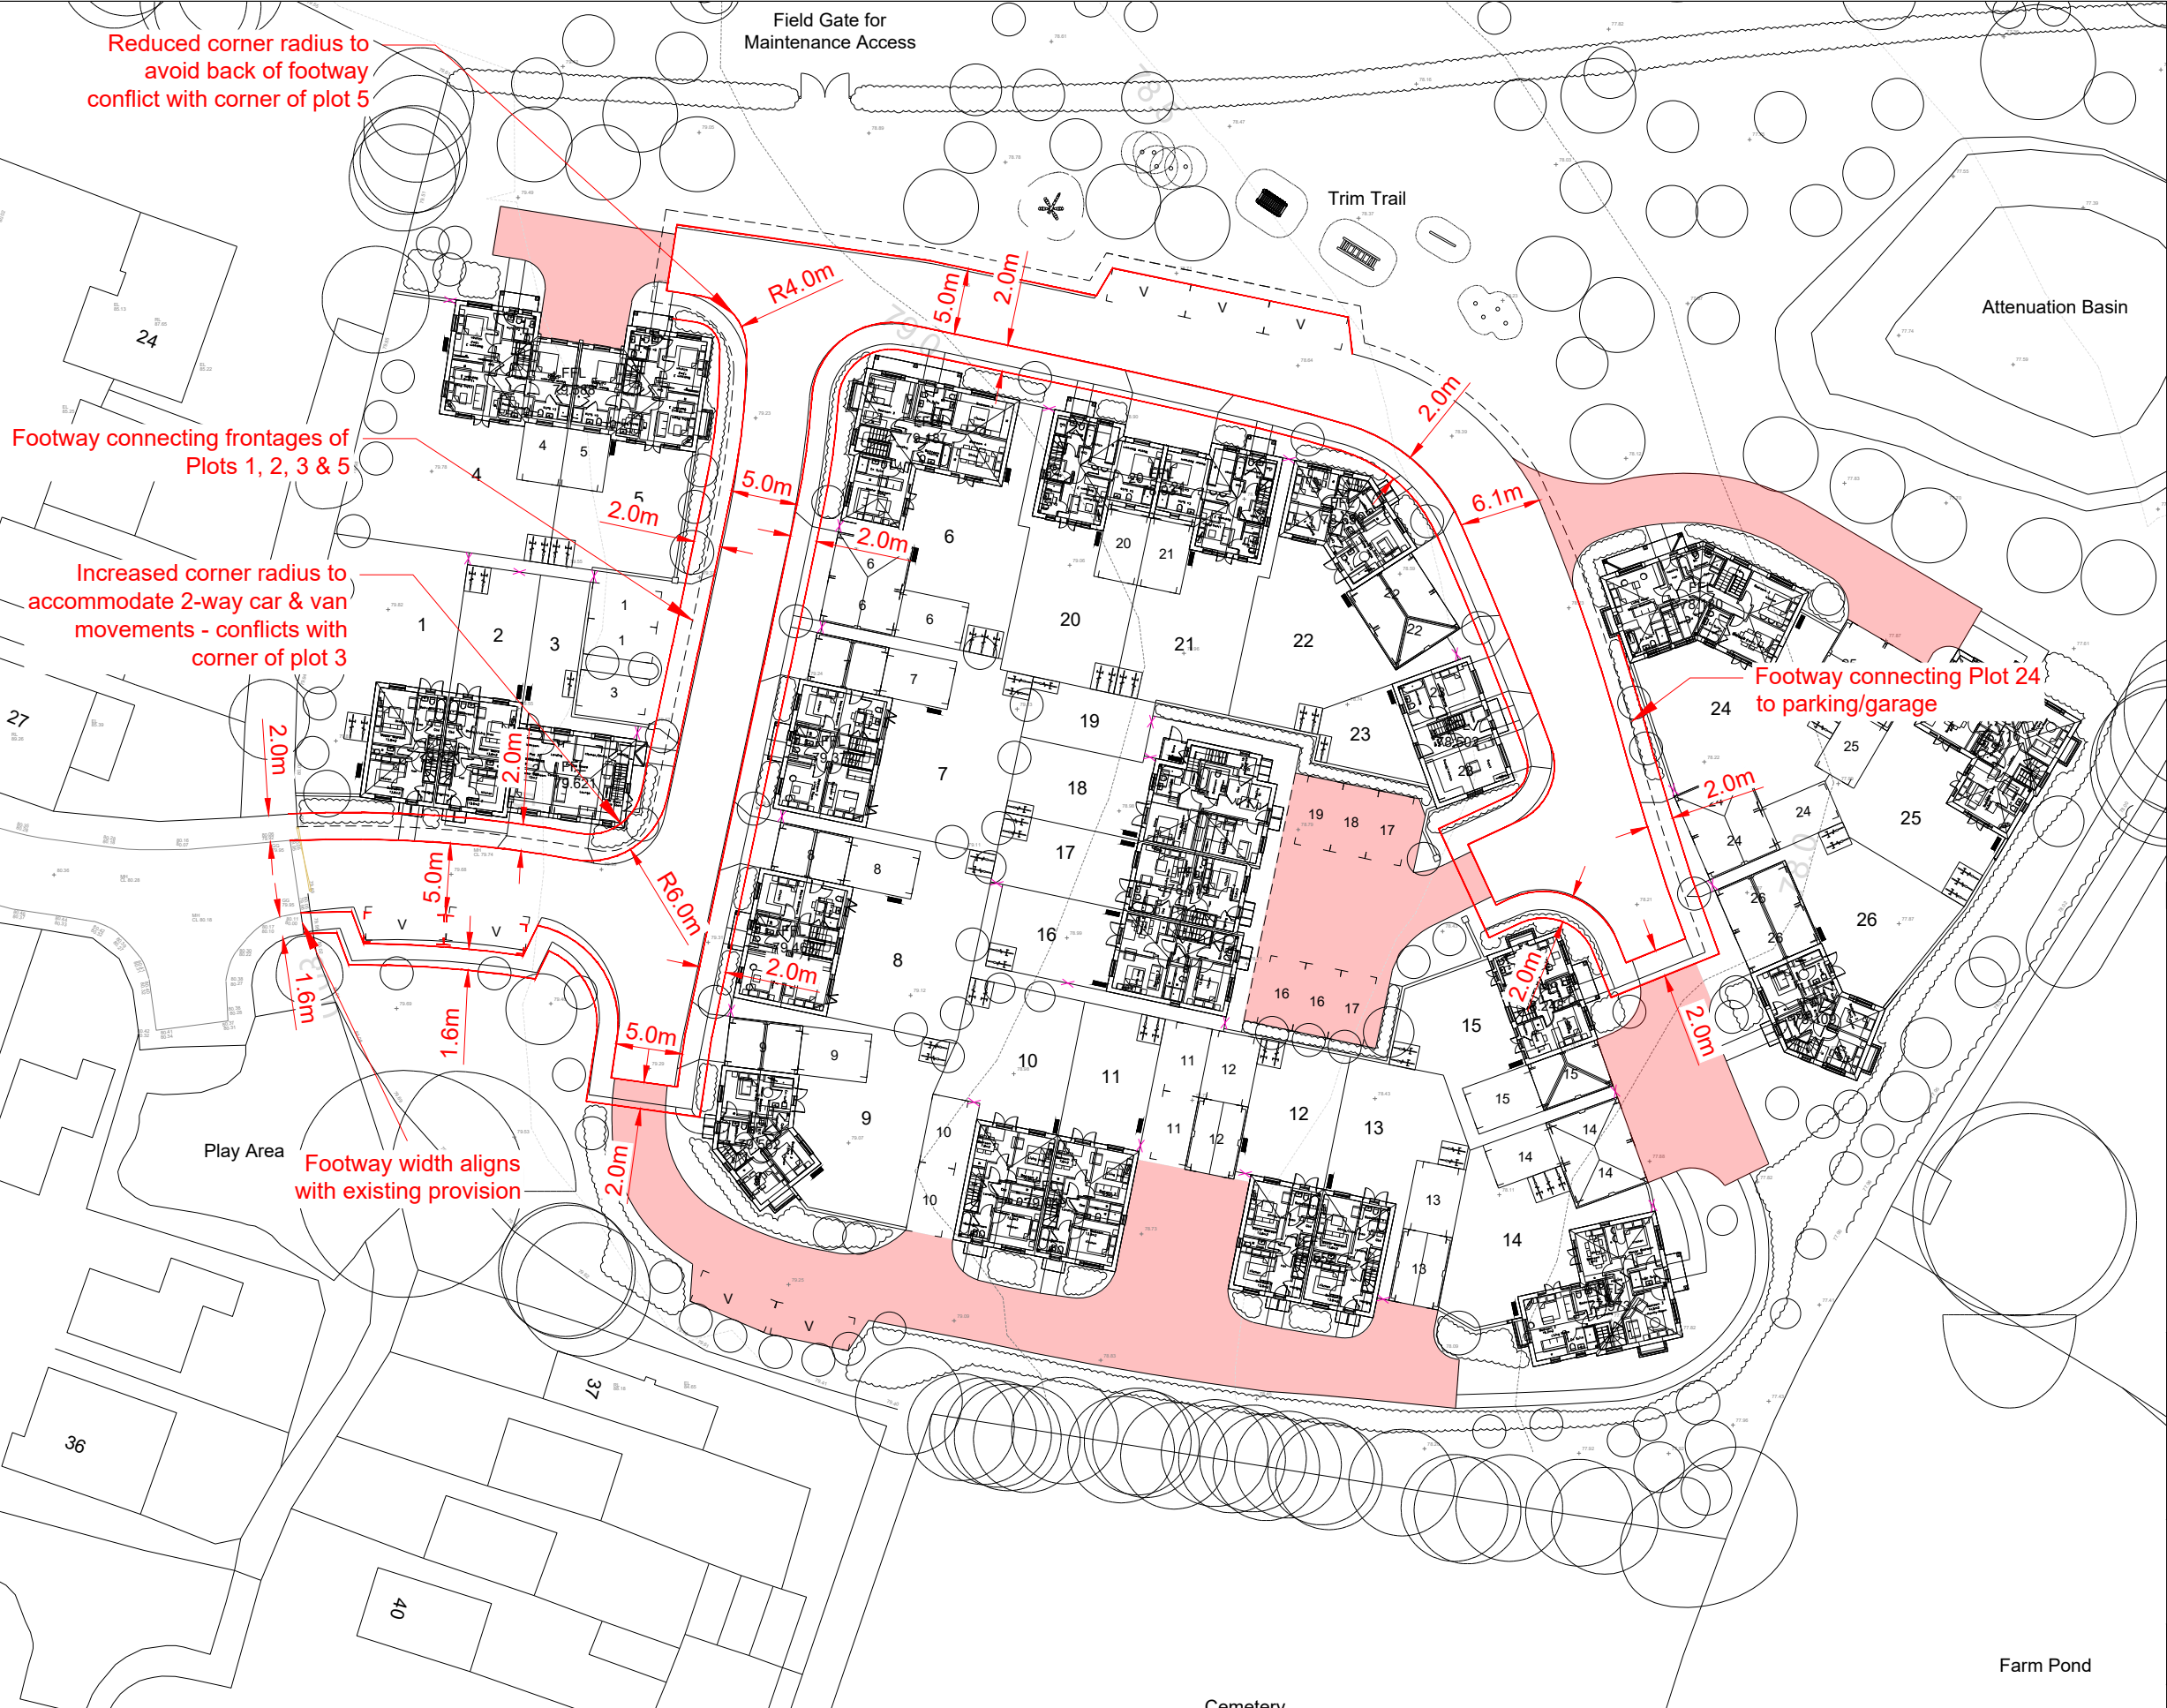

Minimum 5m (adoptable) carriageway width as per requirement for a tertiary street, in accordance with HCC Technical Guidance Notes 1 and 2.

Footway widths minimum 2m (unless specified) as per HCC Technical Guidance Note 10.

Shared Surface Areas (not subject to adoption)

P01	30.01.26	ISSUED	SR	DM
Rev	Date	Description	By	Chk

Amendments	
Project	Cranesfield, Basingstoke
Title	Proposed Layout Revised Footway and Carriageway Geometry (HCC TG Compliant)
Client	B.Yond Homes Ltd



Pickfords Wharf Clink Street London SE1 9DG
t 020 7928 7888
mail@watermangroup.com www.watermangroup.com

INFORMATION				S2
Designed By	SR	Director	DM	Waterman Ref WIE18375
Drawn By	SR	Date	January 2026	Scales @ A3 1:500
Project - Originator - Volume - Level - Type - Role - Number				Revision
WIE-18375-SA-95-0015-P01				P01