


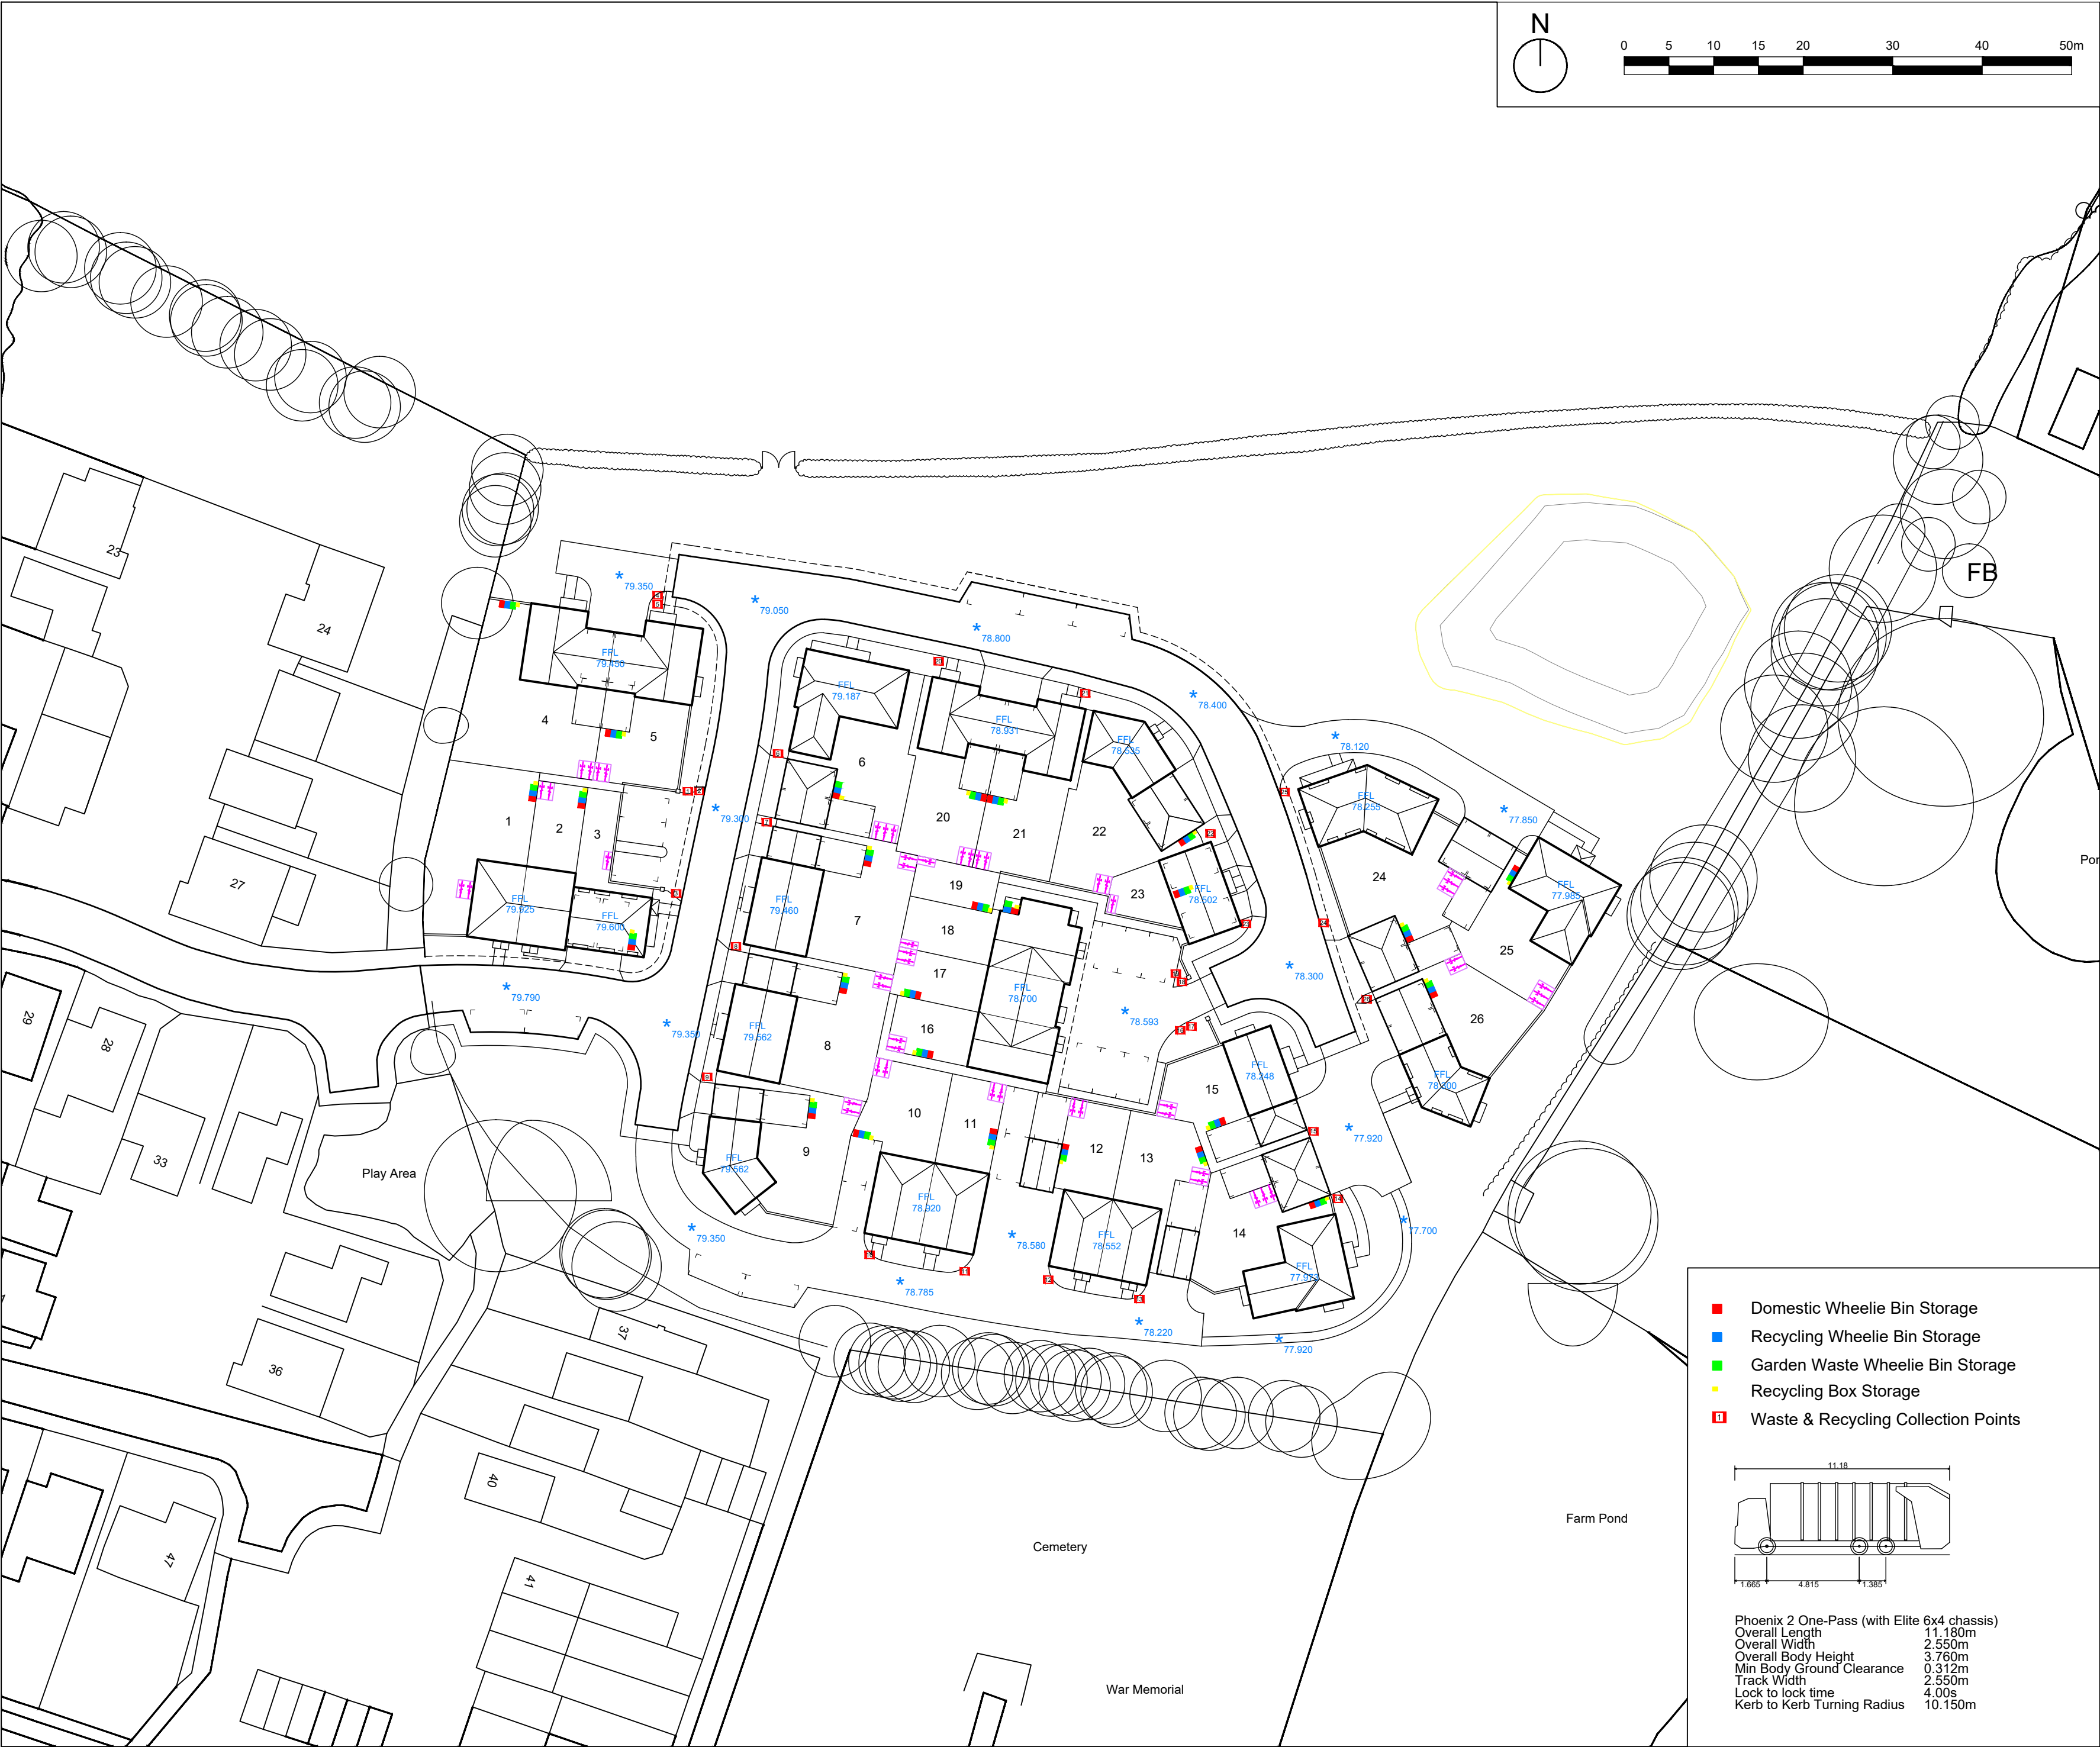

Rev.	Description	Date	By
A	Unadopted road for refuse collection.	24/11/2025	RC

NOTE: Please refer to DWG H0123-FA-11 (RevA) showing areas of unadopted access road to be built to adoptable standard, to allow refuse collection vehicles to traverse the site.

Land at Cranesfield, Sherborne St John

Basingstoke
Hampshire
RG24 9LN

Refuse & Recycling Plan

DWG N° **H0123-FA-06**
Rev. **A**

Date
Drawn by SM
Scale 1:500 @ A2



B.Yond Homes Ltd
Luxford Place
Lower Road
Forest Row
East Sussex
RH18 5HE
Tel: 01342 825 151
E-mail: design@byondhomes.co.uk