


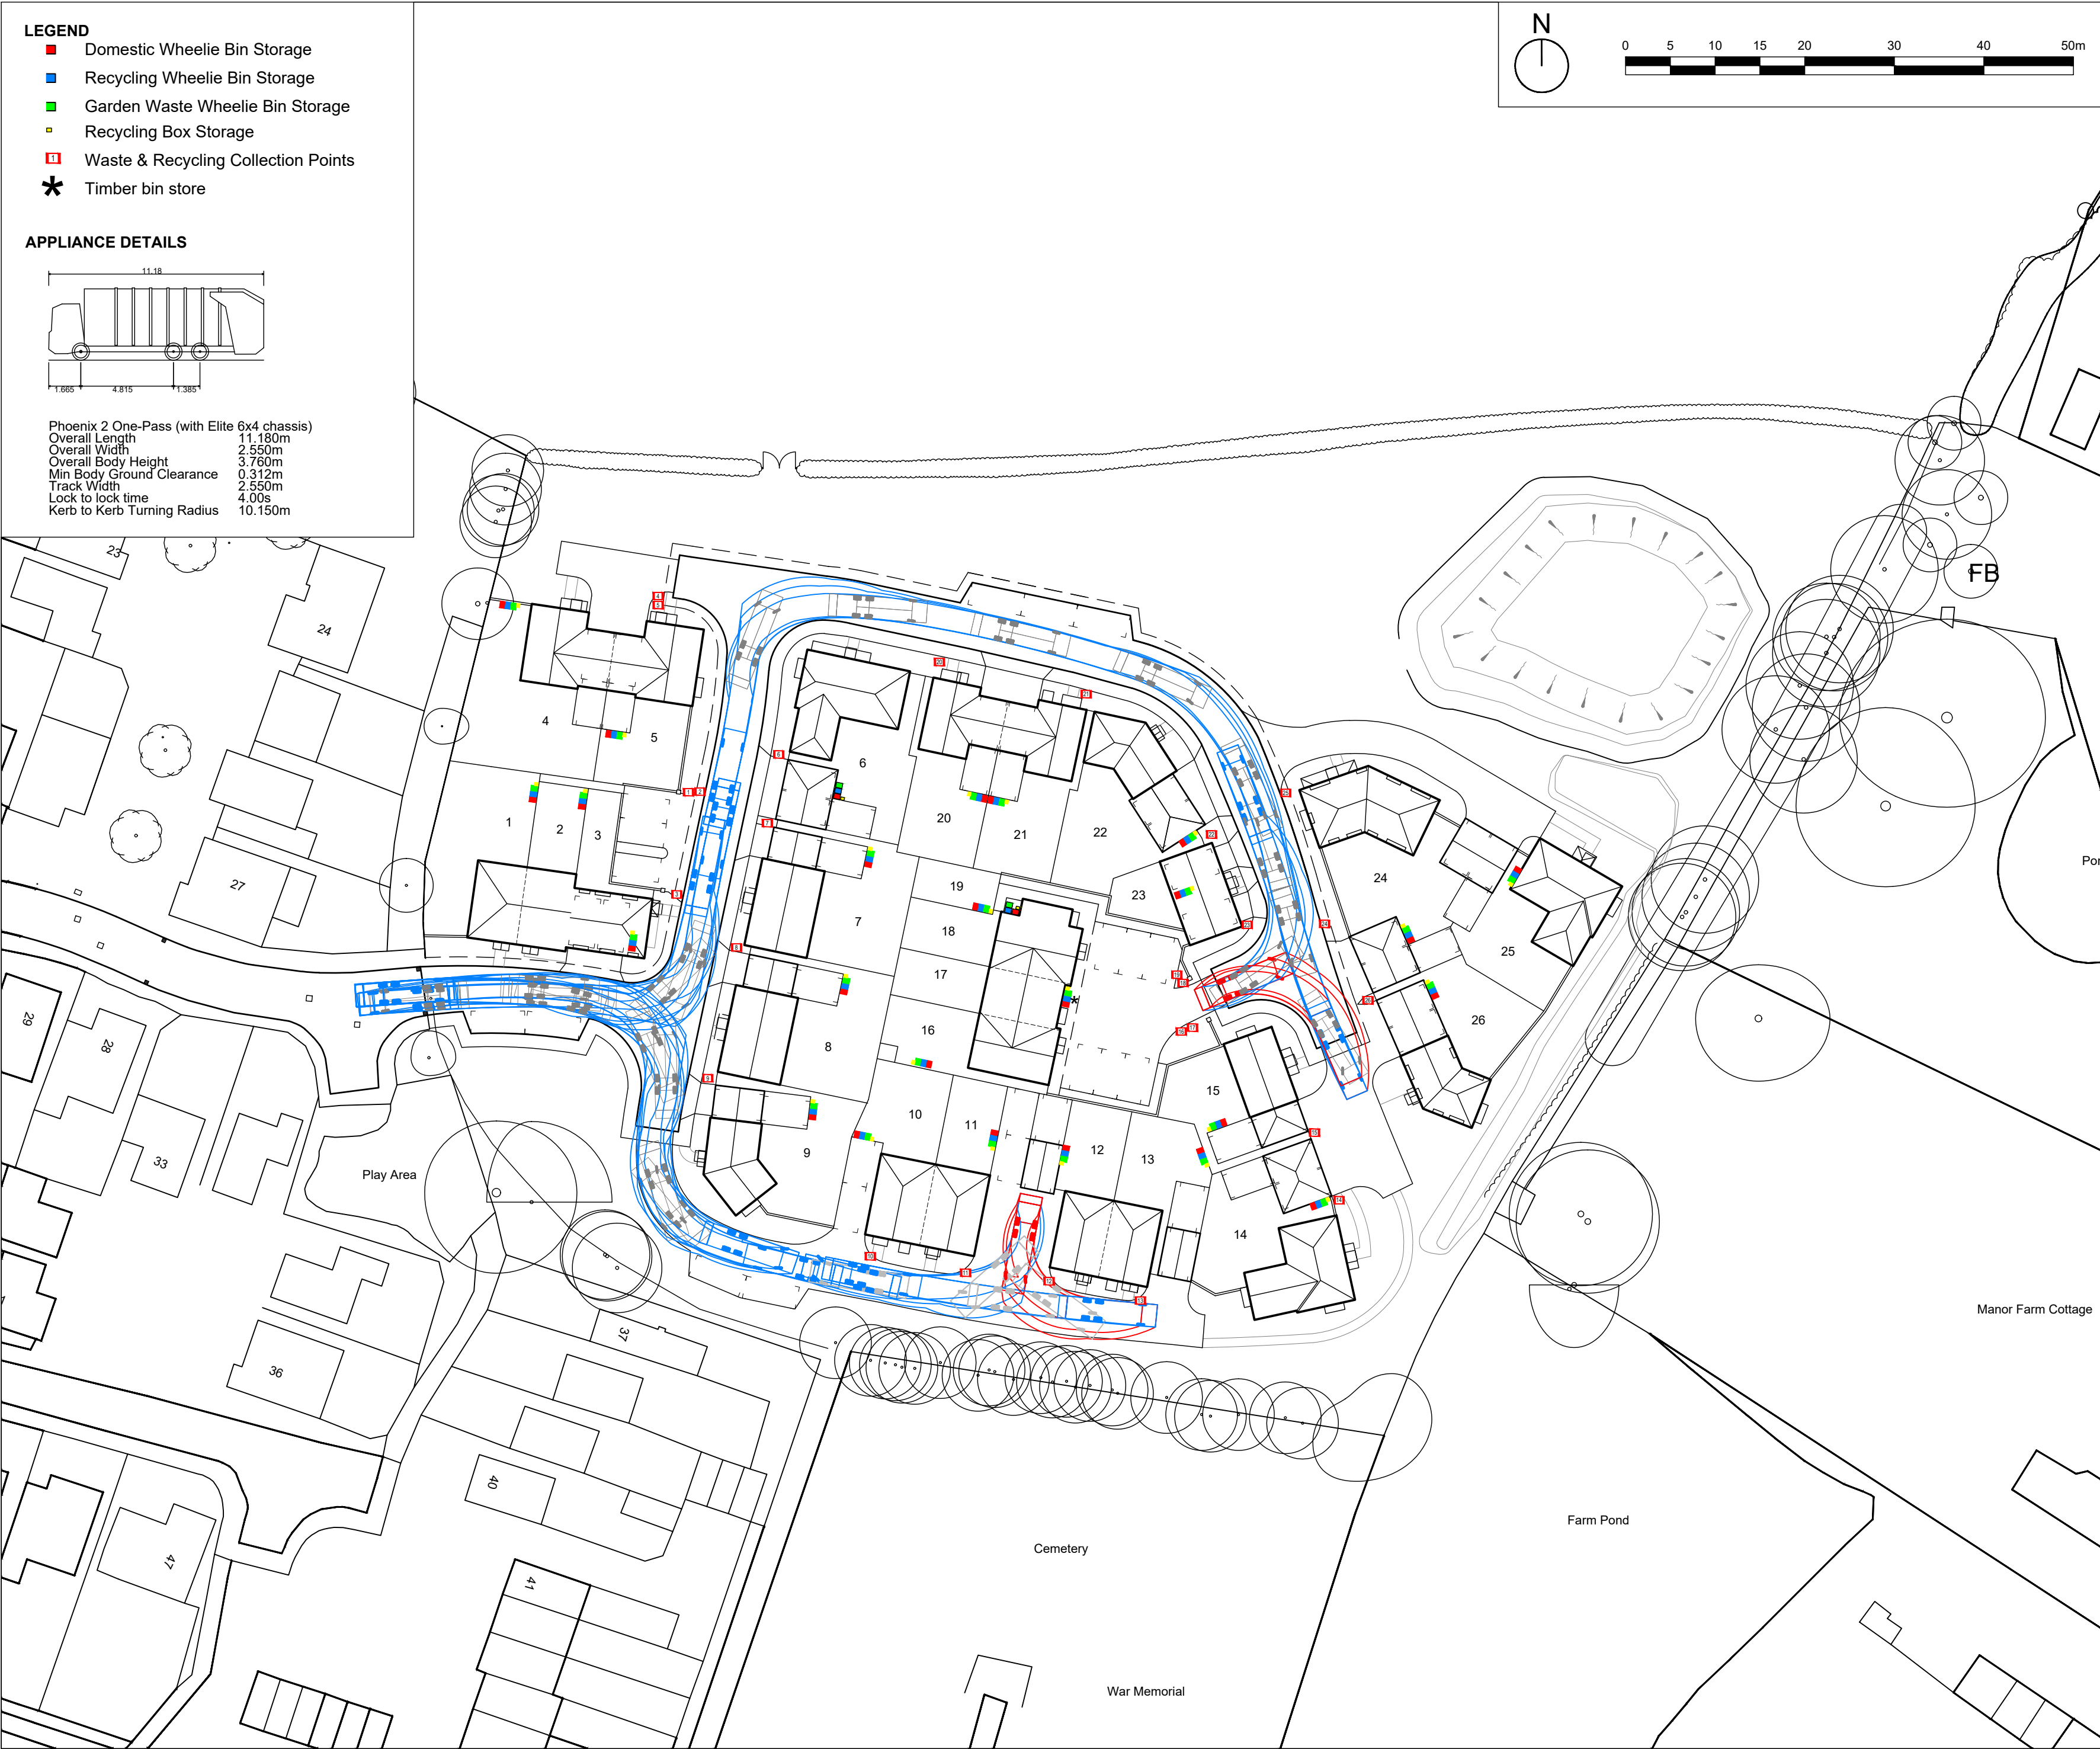

Rev.	Description	Date	By
A	Unadopted road for refuse collection.	24/11/2025	RC
B	Amendments for appeal.	05/06/2026	RC

NOTE: Rev A
Please refer to drawing H0123-FA-11 (as revised) showing areas of unadopted access road to be built to adoptable standard, to allow refuse collection vehicles to traverse the site.

NOTE: Rev B
Please refer to drawing H0123-FA-02 (as revised) for more information.

Land at Cranesfield, Sherborne St John

Basingstoke
Hampshire
RG24 9LN

Refuse & Recycling Plan

FOR APPEAL

DWG N° **H0123-FA-06**
Rev. **B**

Date
Drawn by SM
Scale 1:500 @ A2

B.YOND HOMES

B.Yond Homes Ltd
Luxford Place
Lower Road
Forest Row
East Sussex
RH18 5HE

Tel: 01342 825 151
E-mail: design@byondhomes.co.uk