


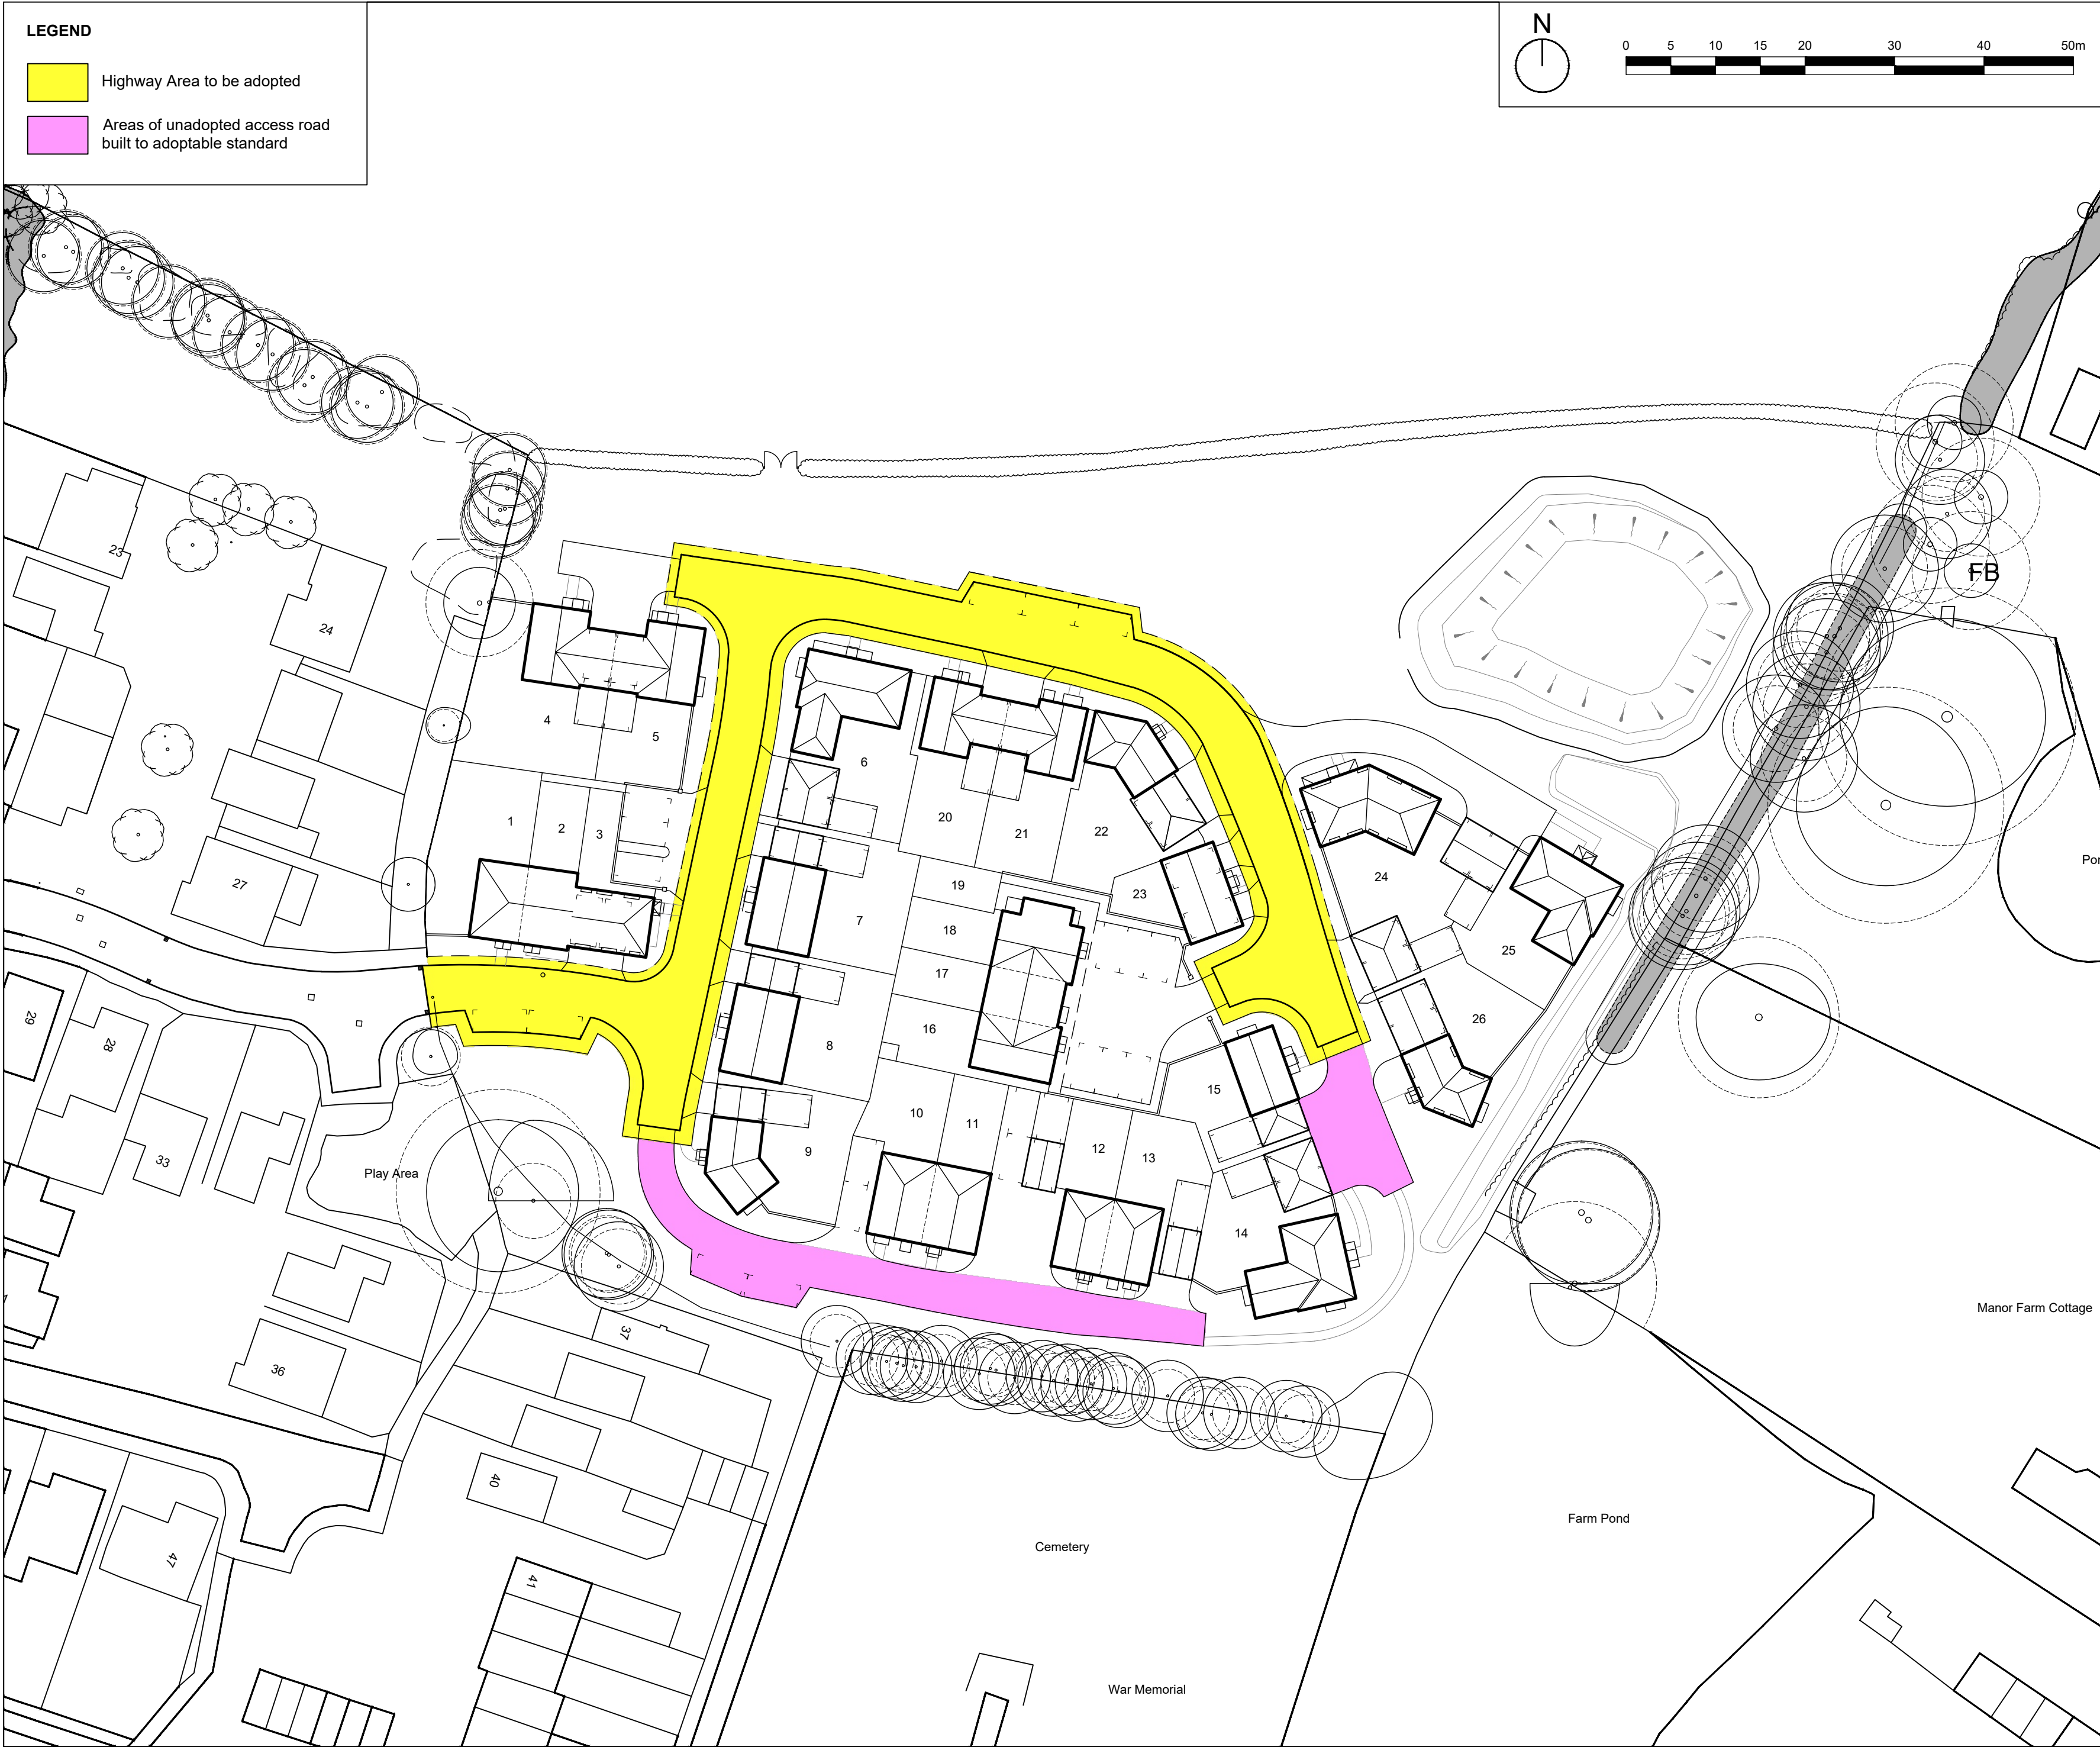

Land at Cranesfield, Sherborne St John
Basingstoke
Hampshire
RG24 9LN

Adoptable Highway Plan

FOR APPEAL

DWG N° **H0123-FA-11**
Rev. **B**

Date
Drawn by SM
Scale 1:500 @ A2

B.YOND HOMES

B.Yond Homes Ltd
Luxford Place
Lower Road
Forest Row
East Sussex
RH18 5HE

Tel: 01342 825 151
E-mail: design@byondhomes.co.uk