


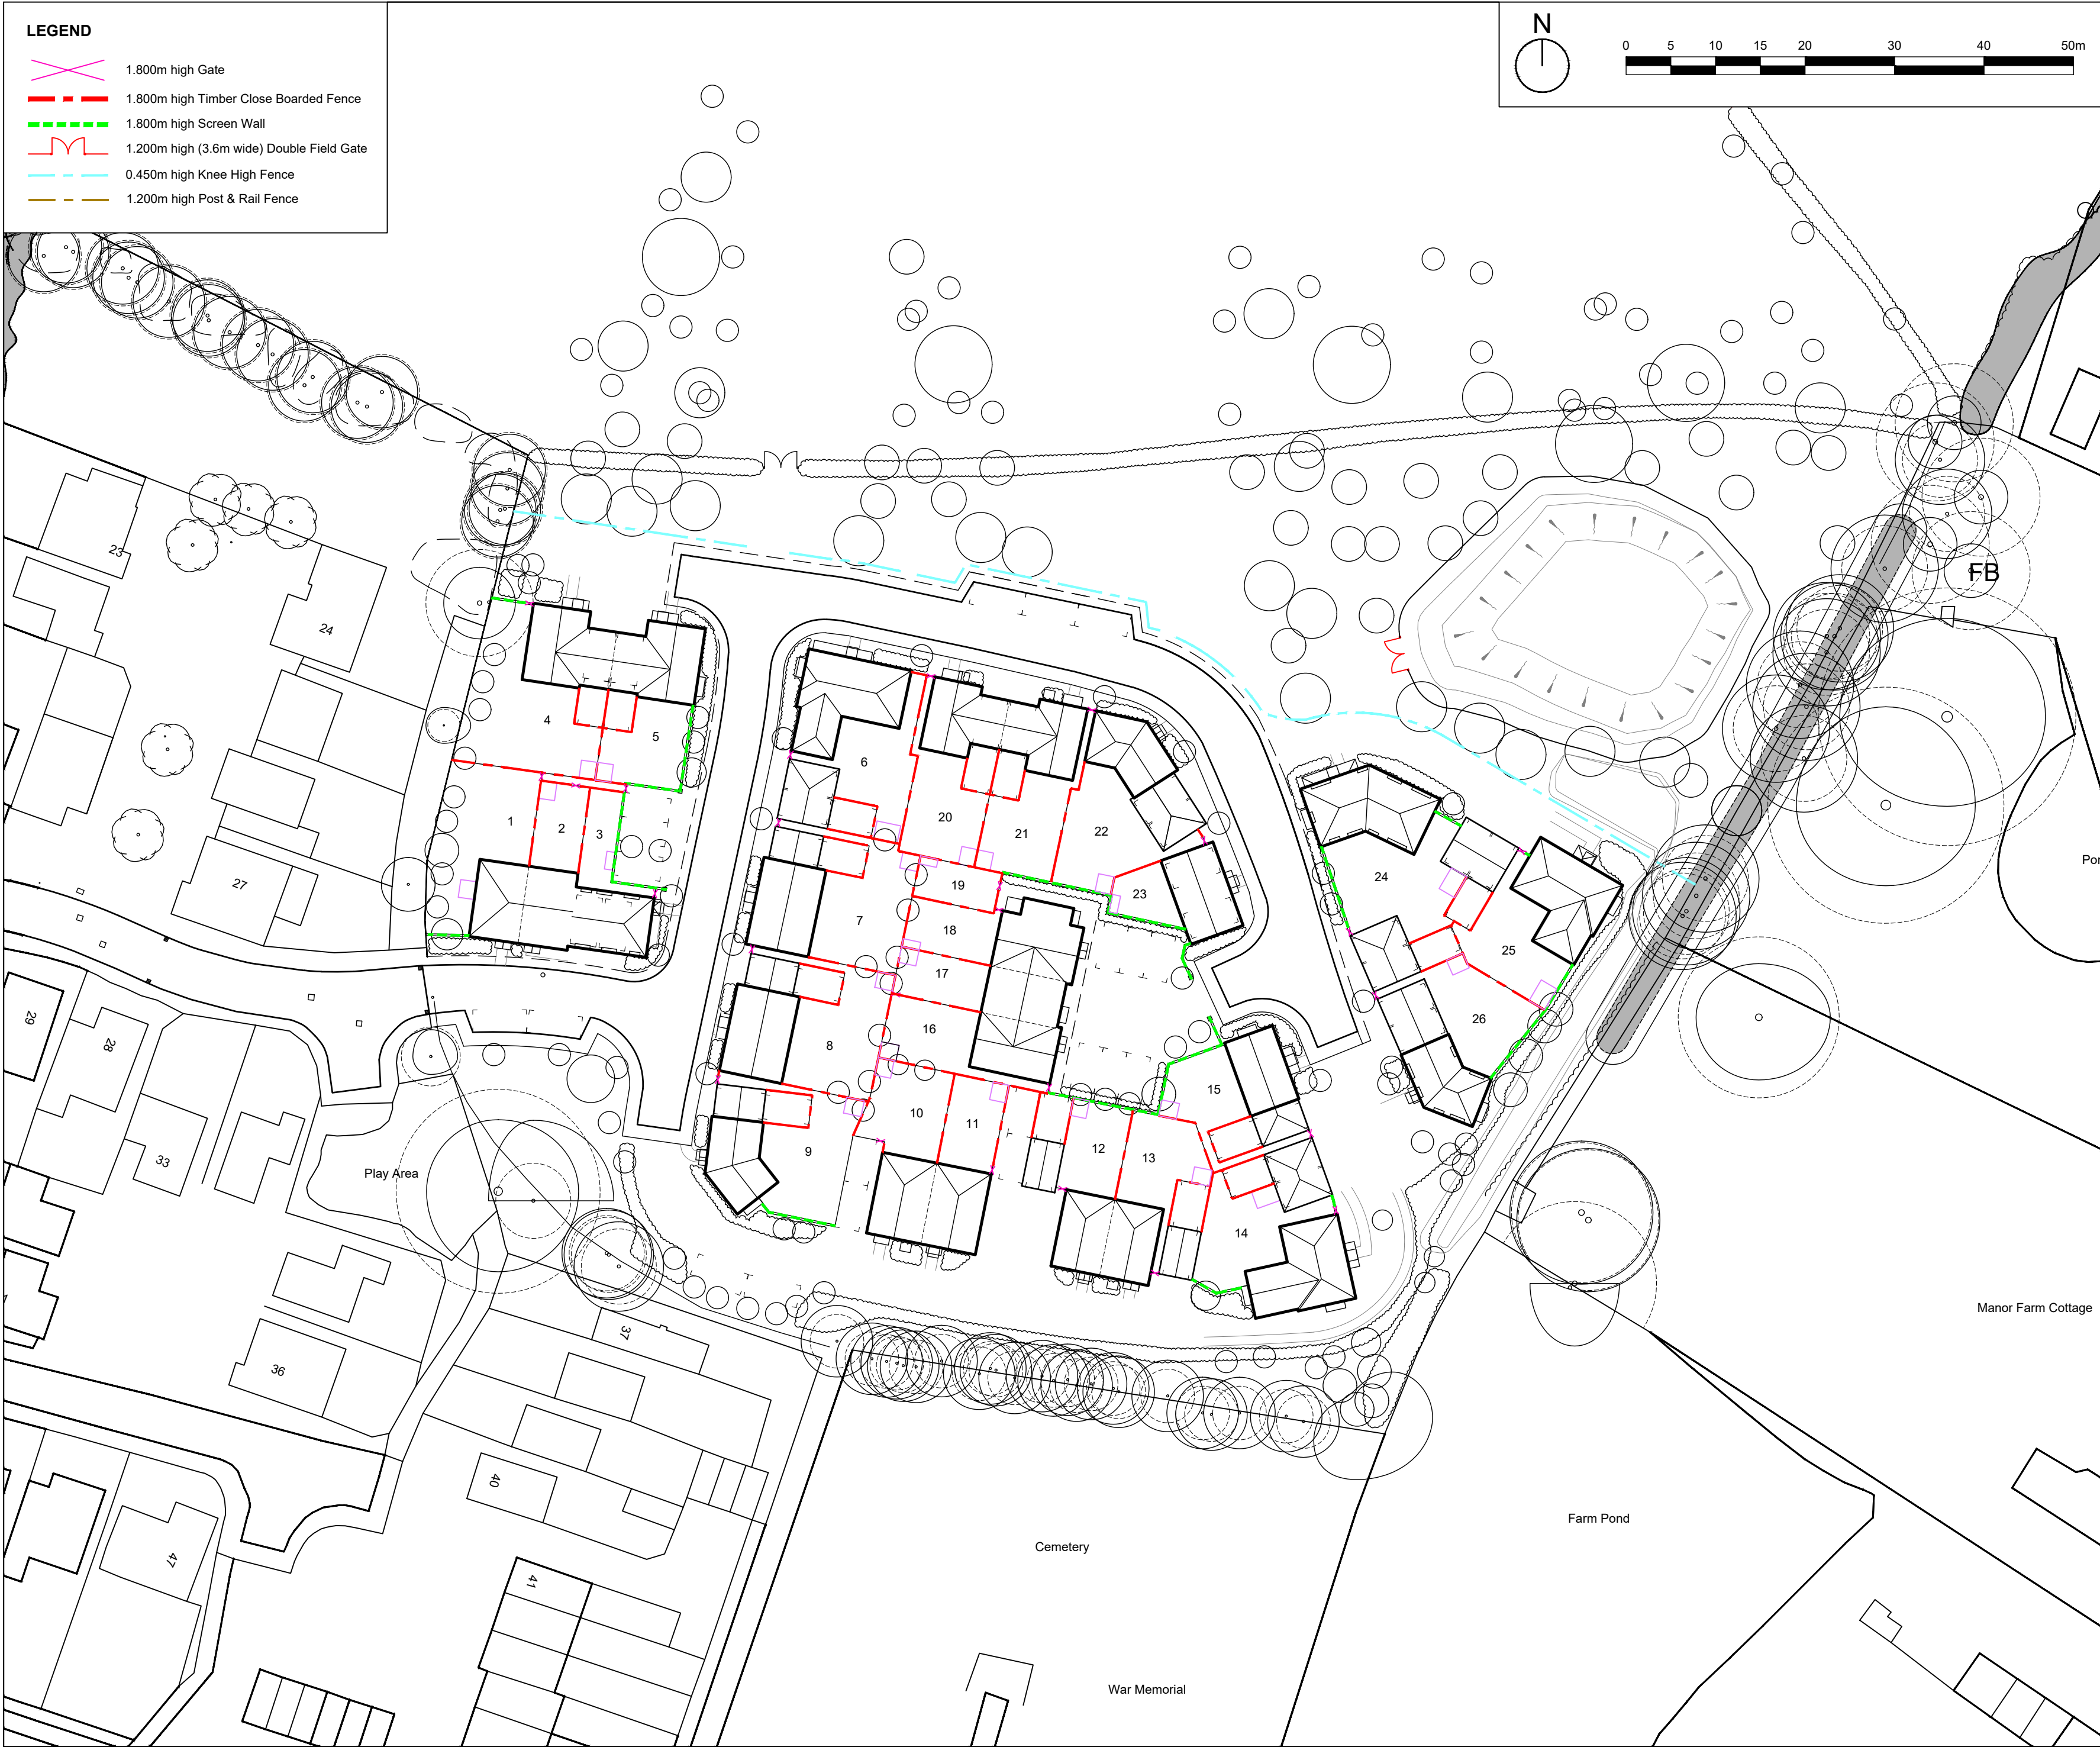

LEGEND

- 1.800m high Gate
- 1.800m high Timber Close Boarded Fence
- 1.800m high Screen Wall
- 1.200m high (3.6m wide) Double Field Gate
- 0.450m high Knee High Fence
- 1.200m high Post & Rail Fence

N

0 5 10 15 20 30 40 50m

Rev.	Description	Date	By
A	Amendments for appeal.	05/06/2026	RC

NOTE: Rev A
Please refer to drawing H0123-FA-02 (as revised) for more information.

**Land at Cranesfield,
Sherborne St John**

Basingstoke
Hampshire
RG24 9LN

Boundary Treatment Plan

FOR APPEAL

DWG N° **H0123-FA-12**
Rev. /
Date
Drawn by SM
Scale 1:500 @ A2

**B.YOND
HOMES**

B.Yond Homes Ltd
Luxford Place
Lower Road
Forest Row
East Sussex
RH18 5HE
Tel: 01342 825 151
E-mail: design@byondhomes.co.uk