


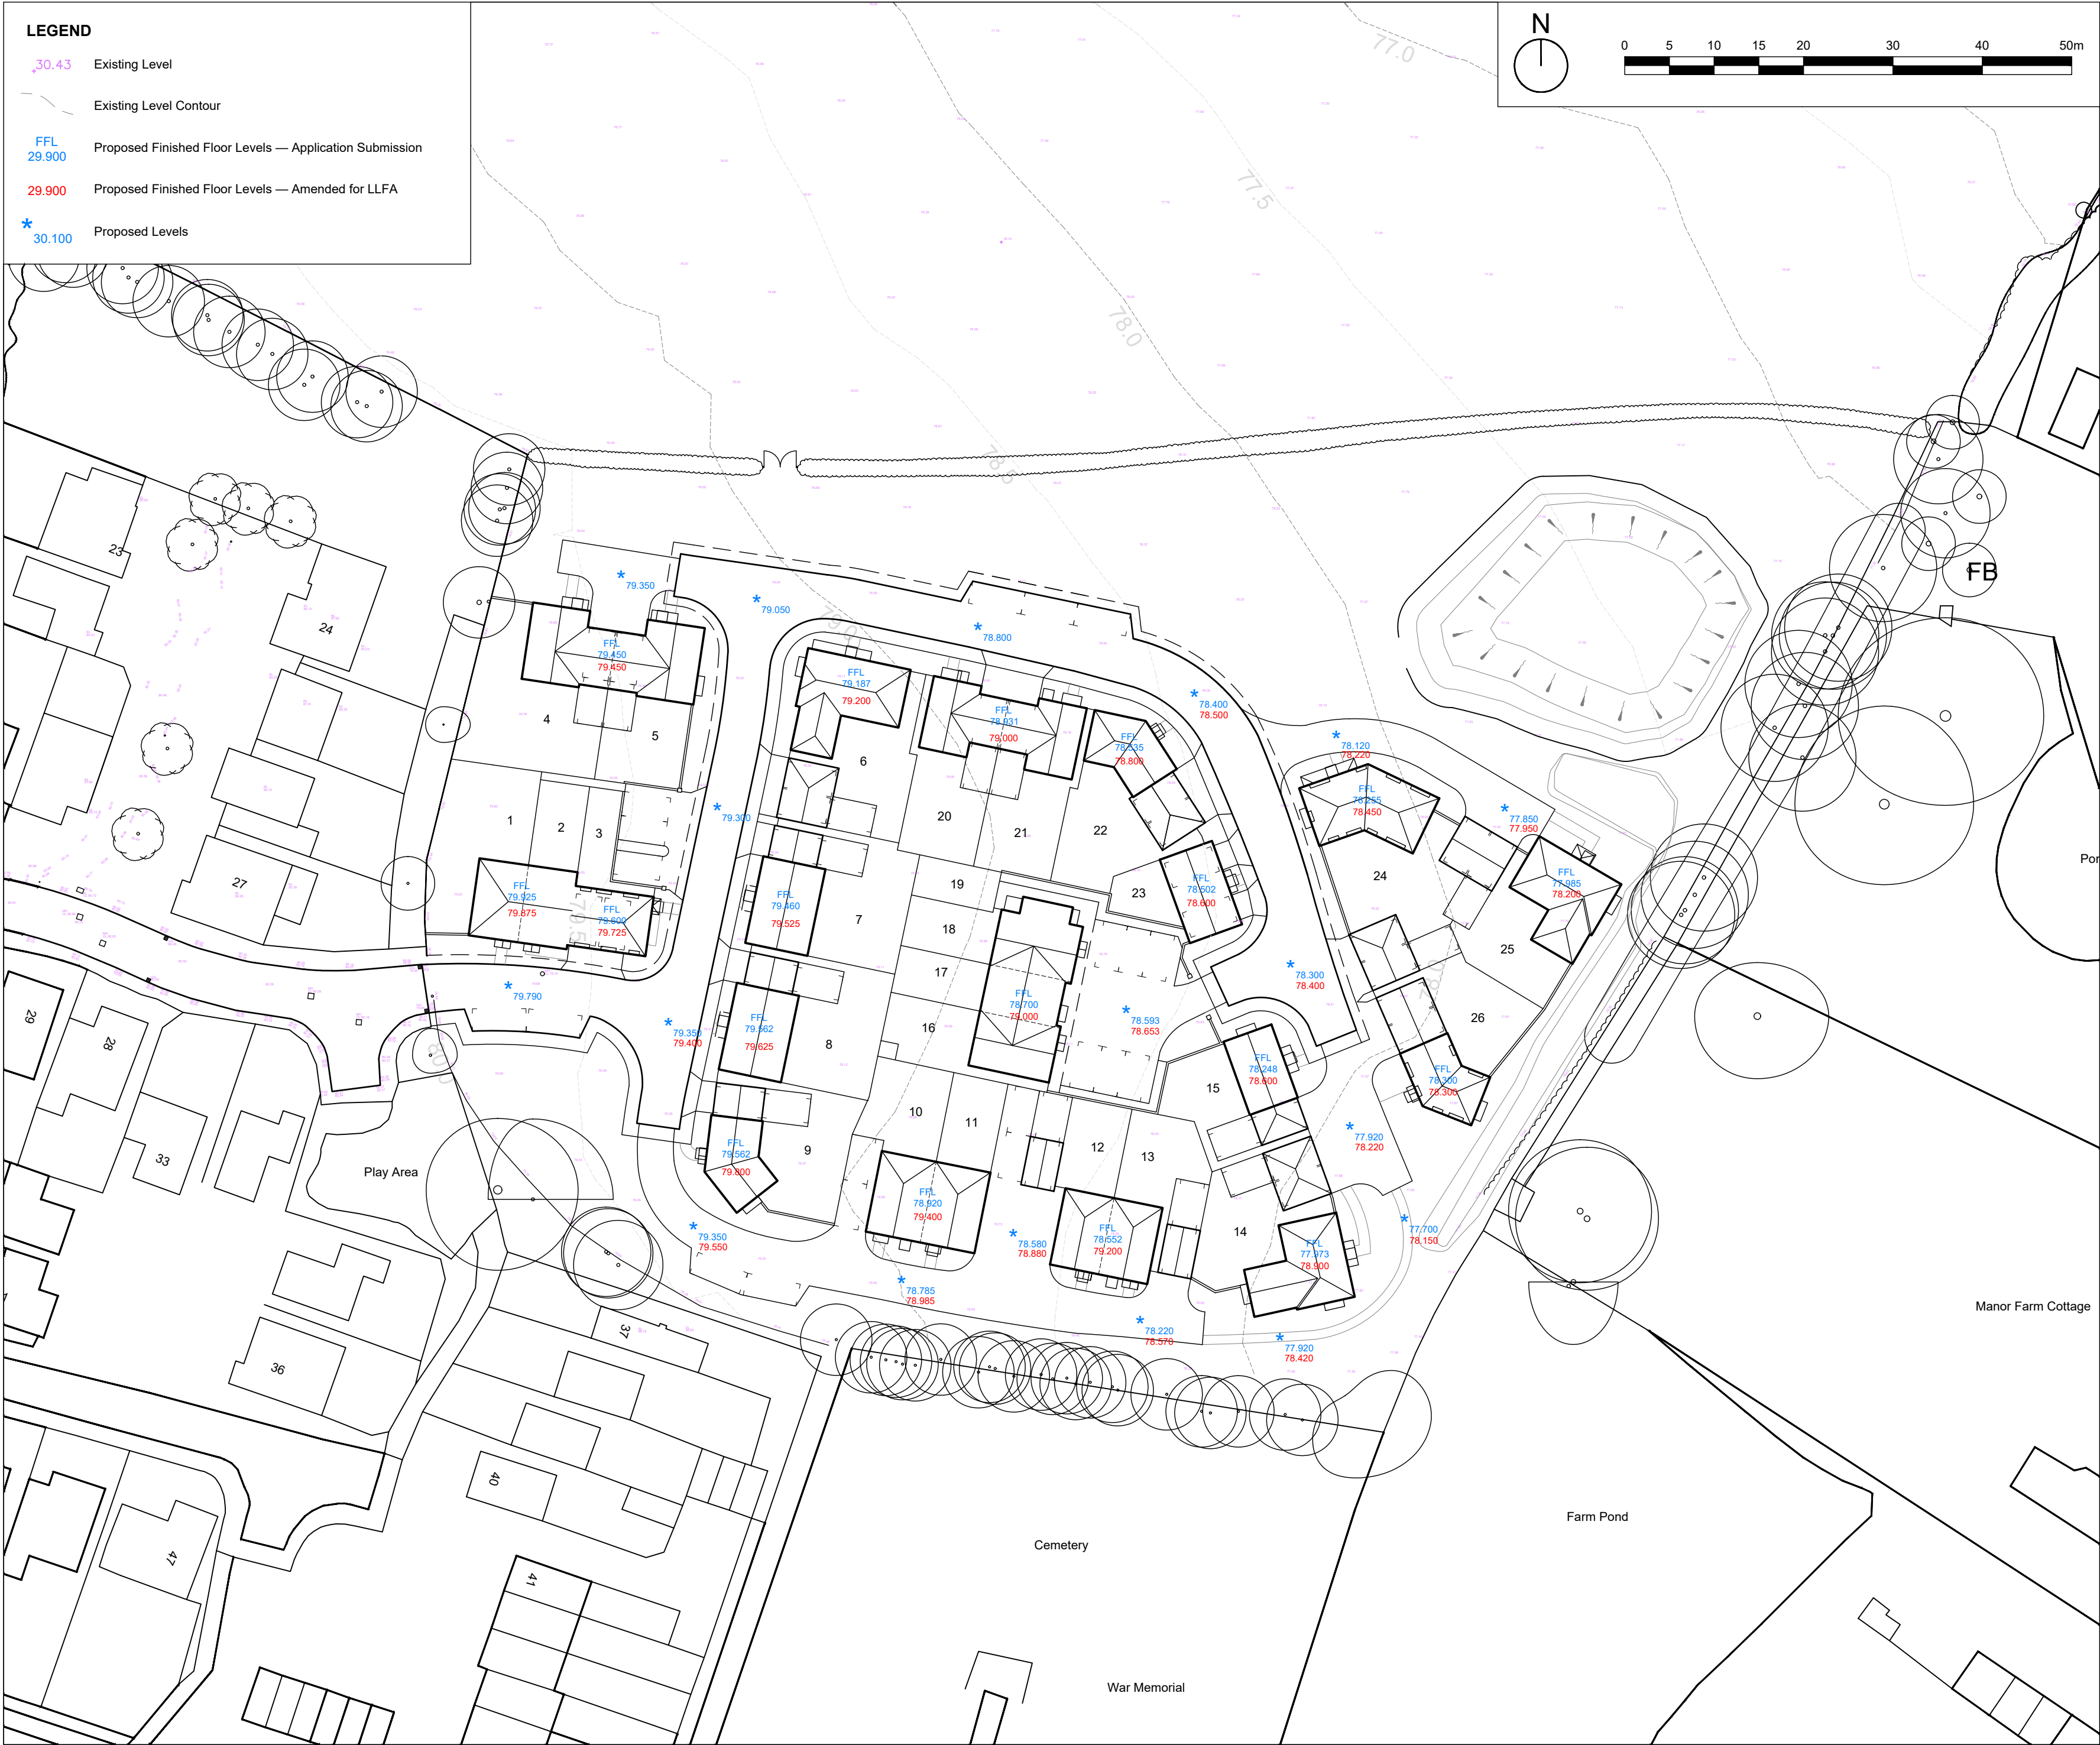

Rev.	Description	Date	By
A	Amendments for appeal.	05/06/2026	RC

NOTE: Rev A
Please refer to drawing H0123-FA-02 (as revised) for more information.

Land at Cranesfield, Sherborne St John
Basingstoke
Hampshire
RG24 9LN

Levels Plan

FOR APPEAL

DWG N° **H0123-FA-13**
Rev. **A**

Date
Drawn by SM
Scale 1:500 @ A2

B.YOND HOMES

B.Yond Homes Ltd
Luxford Place
Lower Road
Forest Row
East Sussex
RH18 5HE
Tel: 01342 825 151
E-mail: design@byondhomes.co.uk